




General Notes:

No changes on exterior at this location.

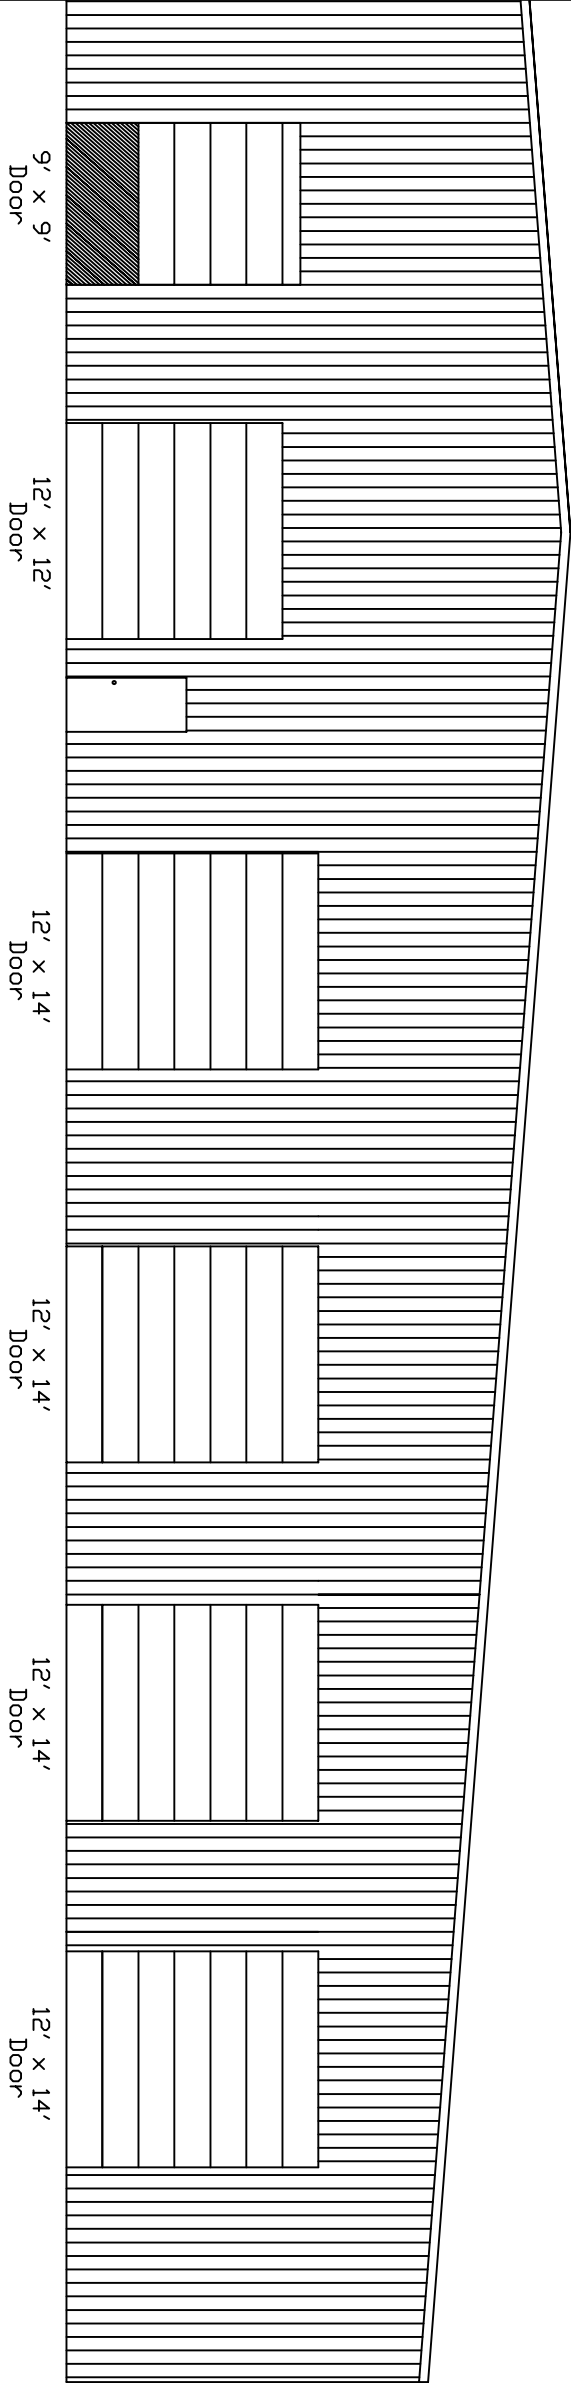

SOUTH ELEVATION
TRUCK BARN

Project: Sanitation Truck Barn and
Offices
Address: 500 Compress Rd
Kennett, MO 63857
Date: 3/24/2025
Scale: 3/32" = 1'
Sheet: 12 S Elevation