


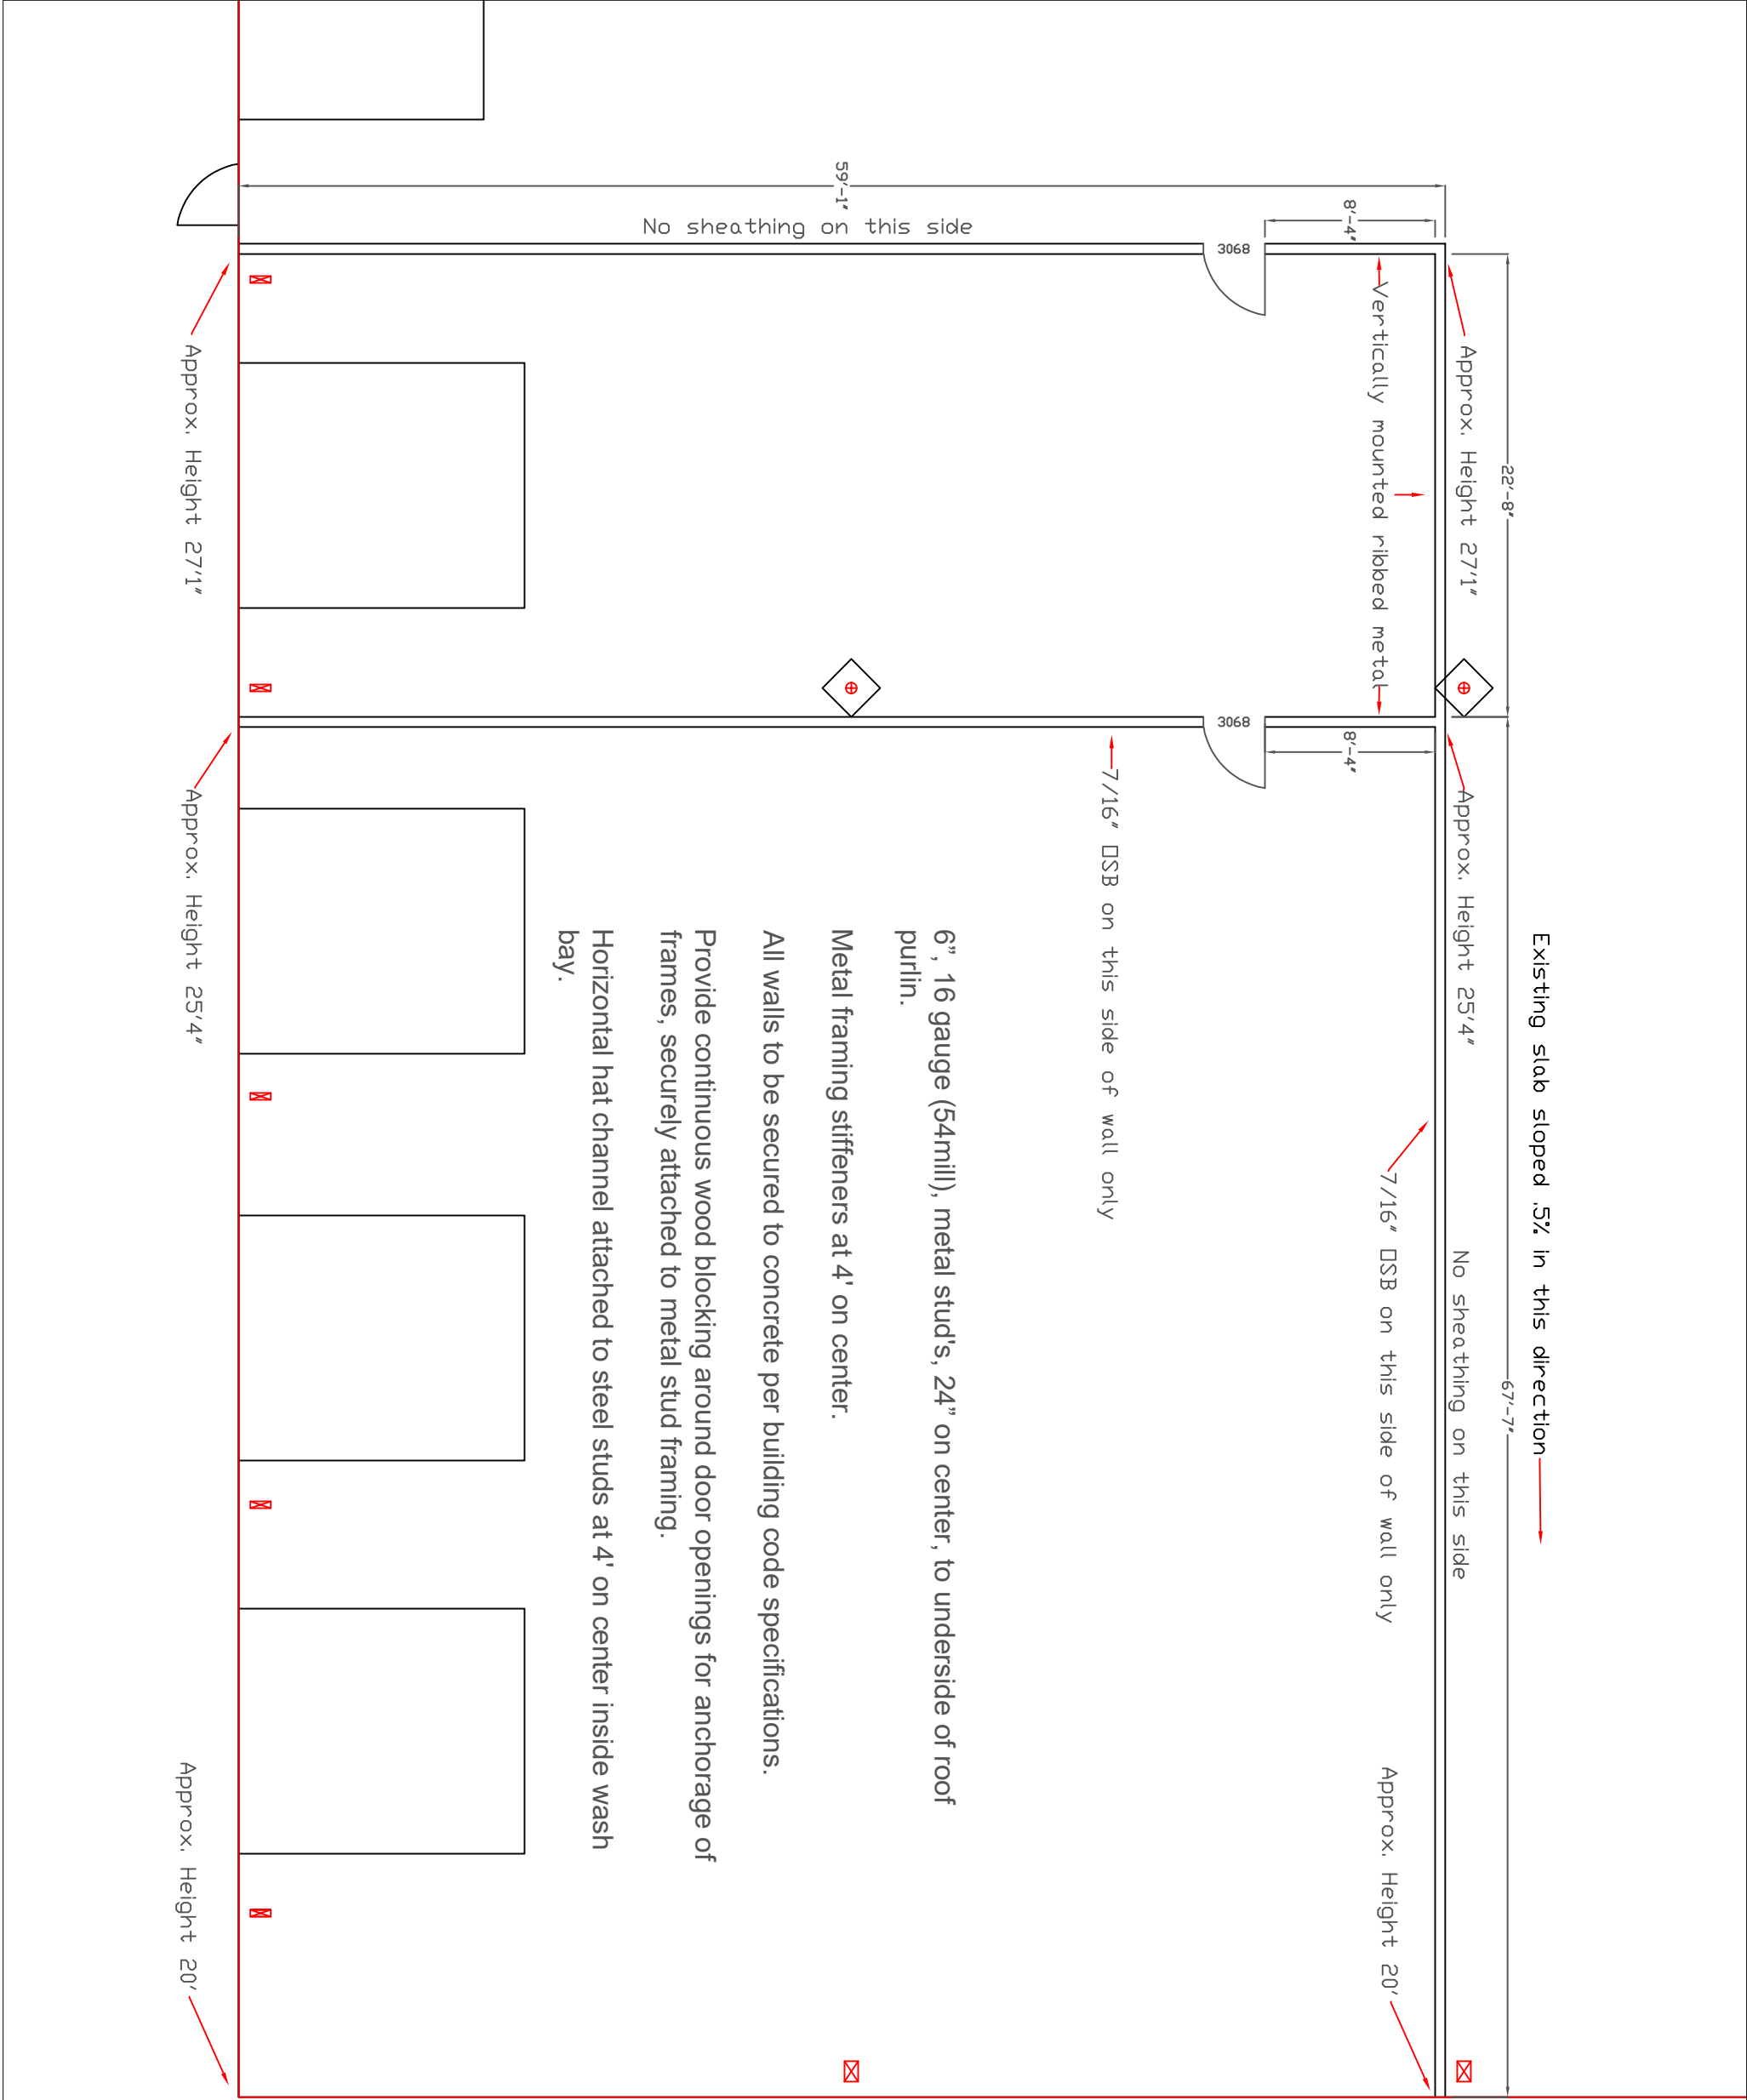

General Notes:



Project:
Sanitation Truck Barn and
Offices
Address:
500 Compress Rd
Kennett, MO 63857
Date: 3/24/2025
Scale: 1/8" = 1'
Sheet: 09 TB Framing